

JASON THOMAS / ARCHITECT

JASONTTHOMASARCHITECT.COM / T. 631.488.4488
 300 HAMPTON ROAD / SOUTHAMPTON, NY, 11968

FIRST FLOOR PLAN


NO.	ISSUE/REVISION	DATE
1	PROGRESS SET	04.27.2016
2	PROGRESS SET	06.22.2016

101 ERICA'S LANE LLC

101 Erica's Lane
 Sagaponack, NY 11962

NOTES

SCALE - 1/8" = 1'-0"

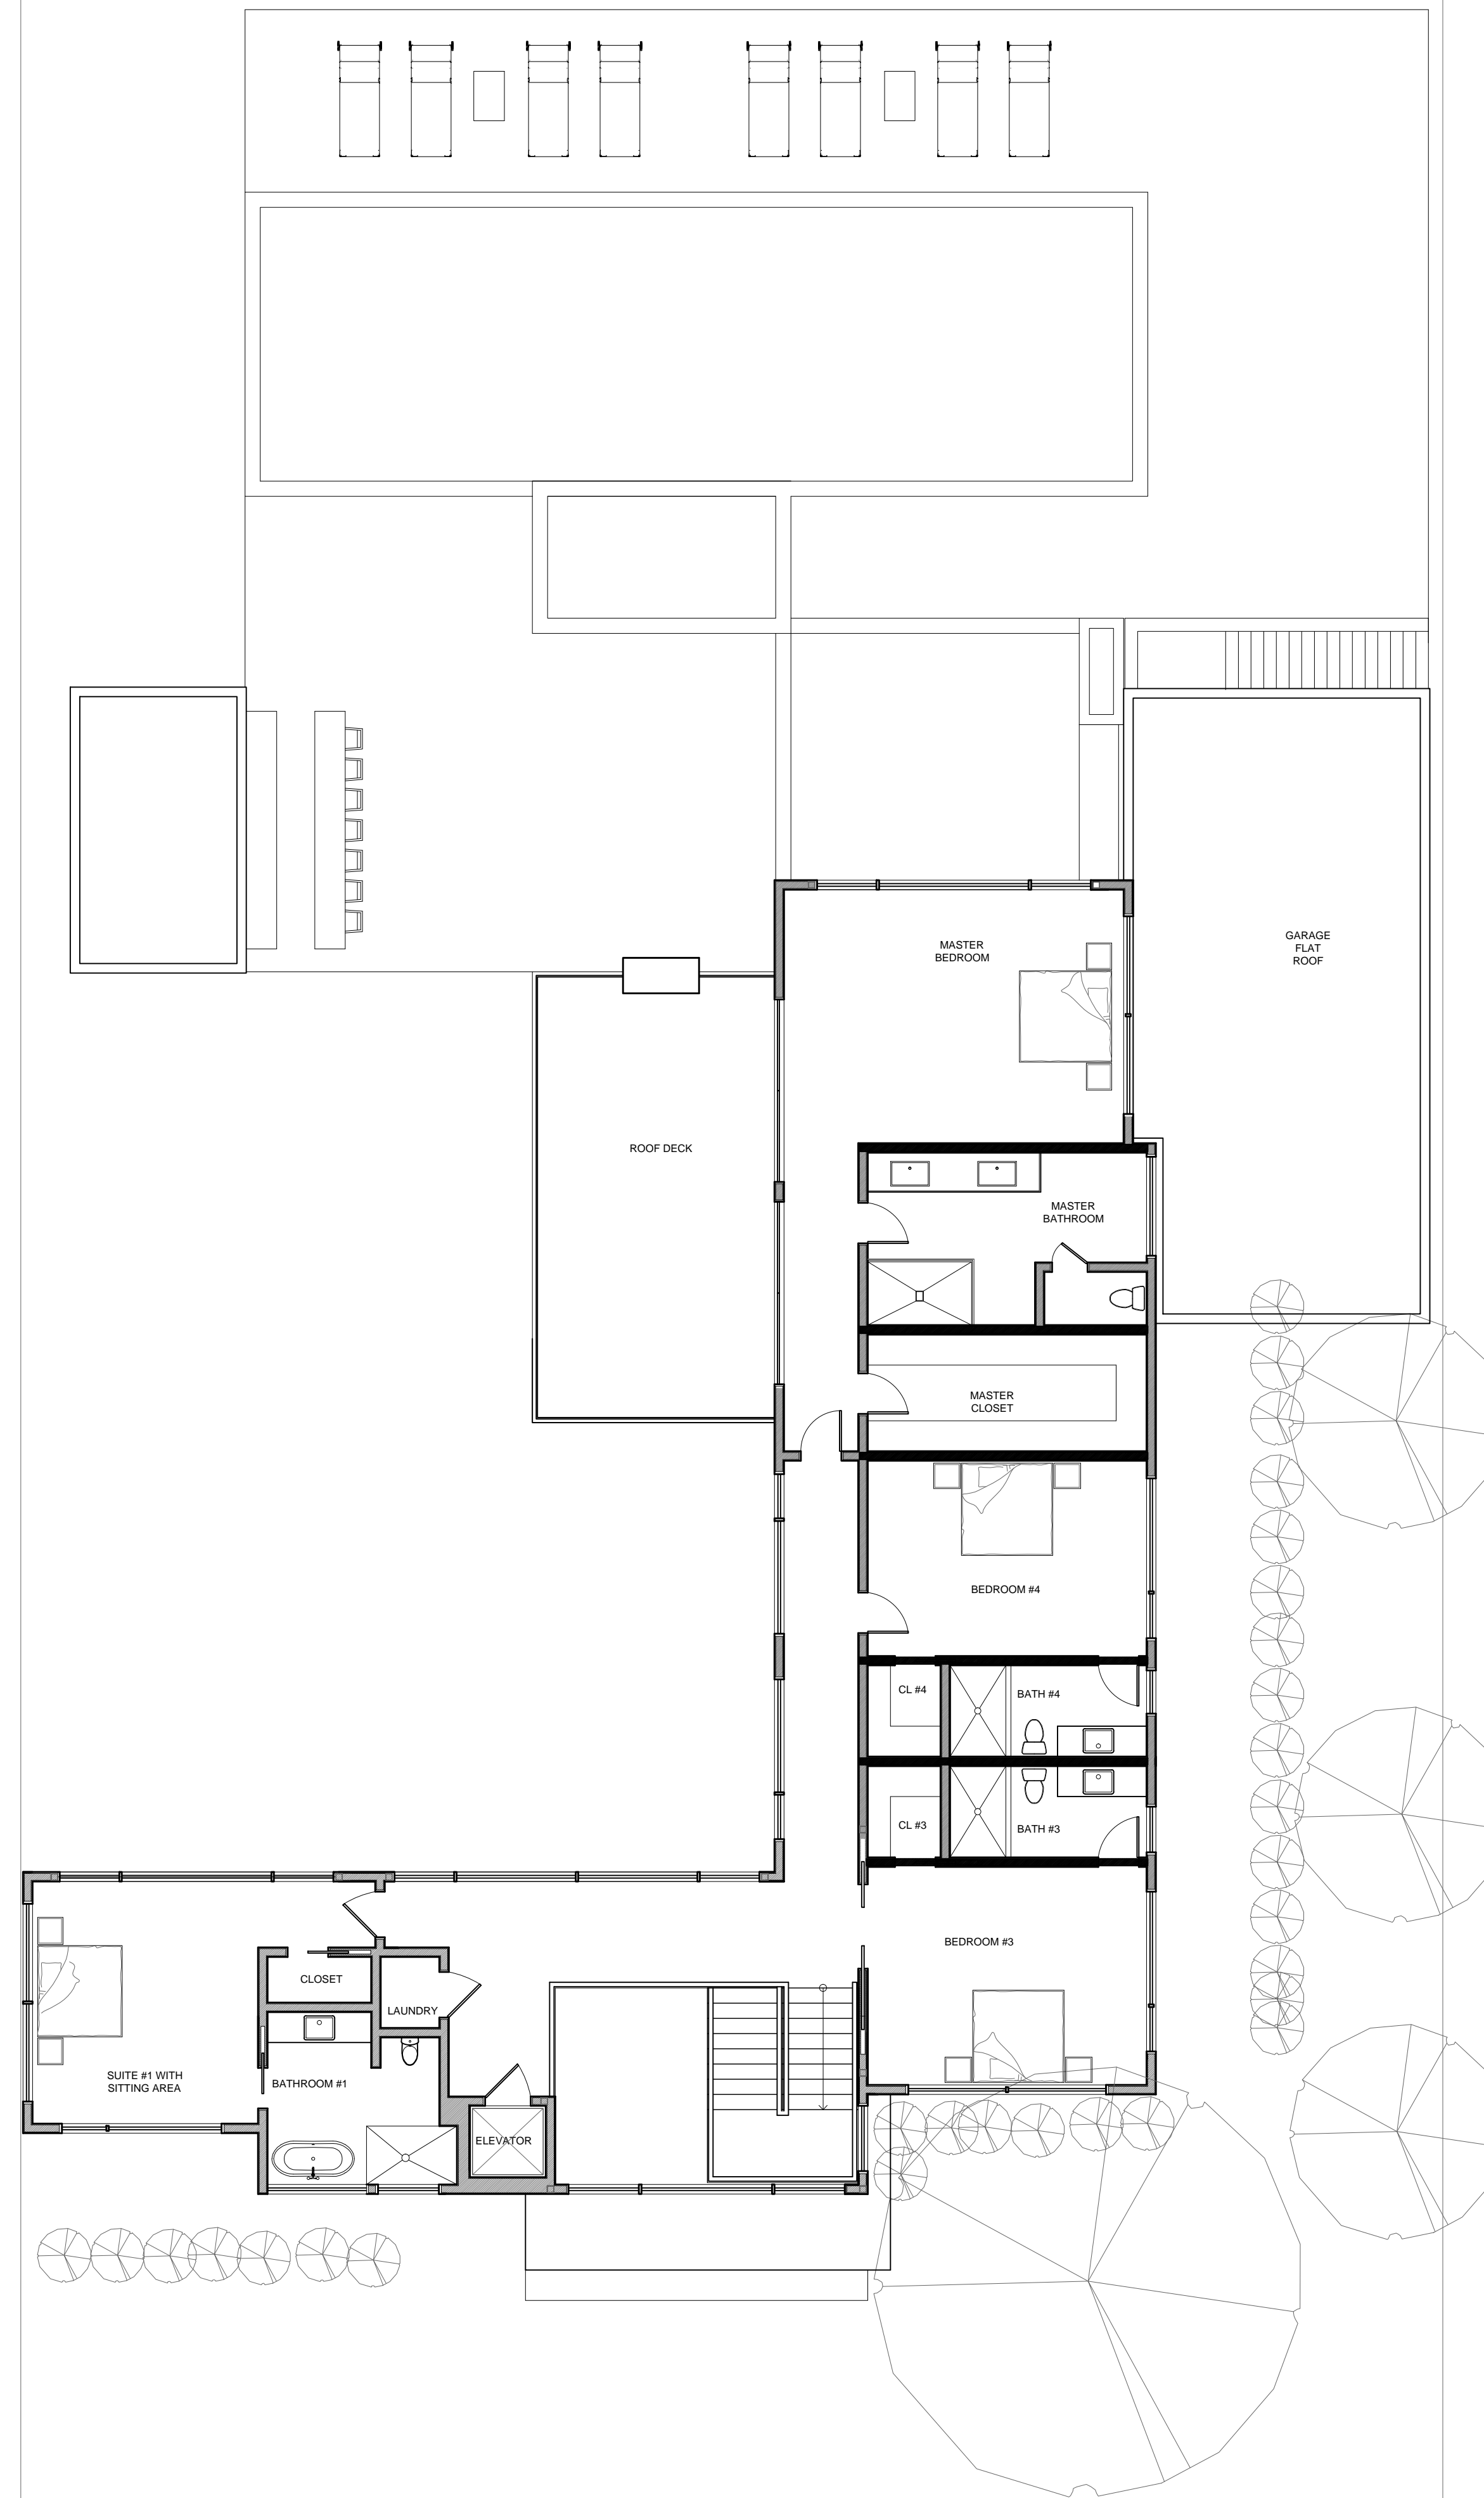

JASON THOMAS / ARCHITECT

JASONTTHOMASARCHITECT.COM / T. 631.488.4488
 300 HAMPTON ROAD / SOUTHAMPTON, NY, 11968

SECOND FLOOR PLAN


NO.	ISSUE/REVISION	DATE
1	PROGRESS SET	04.27.2016
2	PROGRESS SET	06.22.2016

101 ERICA'S LANE LLC

101 Erica's Lane
 Sagaponack, NY 11962

NOTES

SCALE - 1/8" = 1'-0"

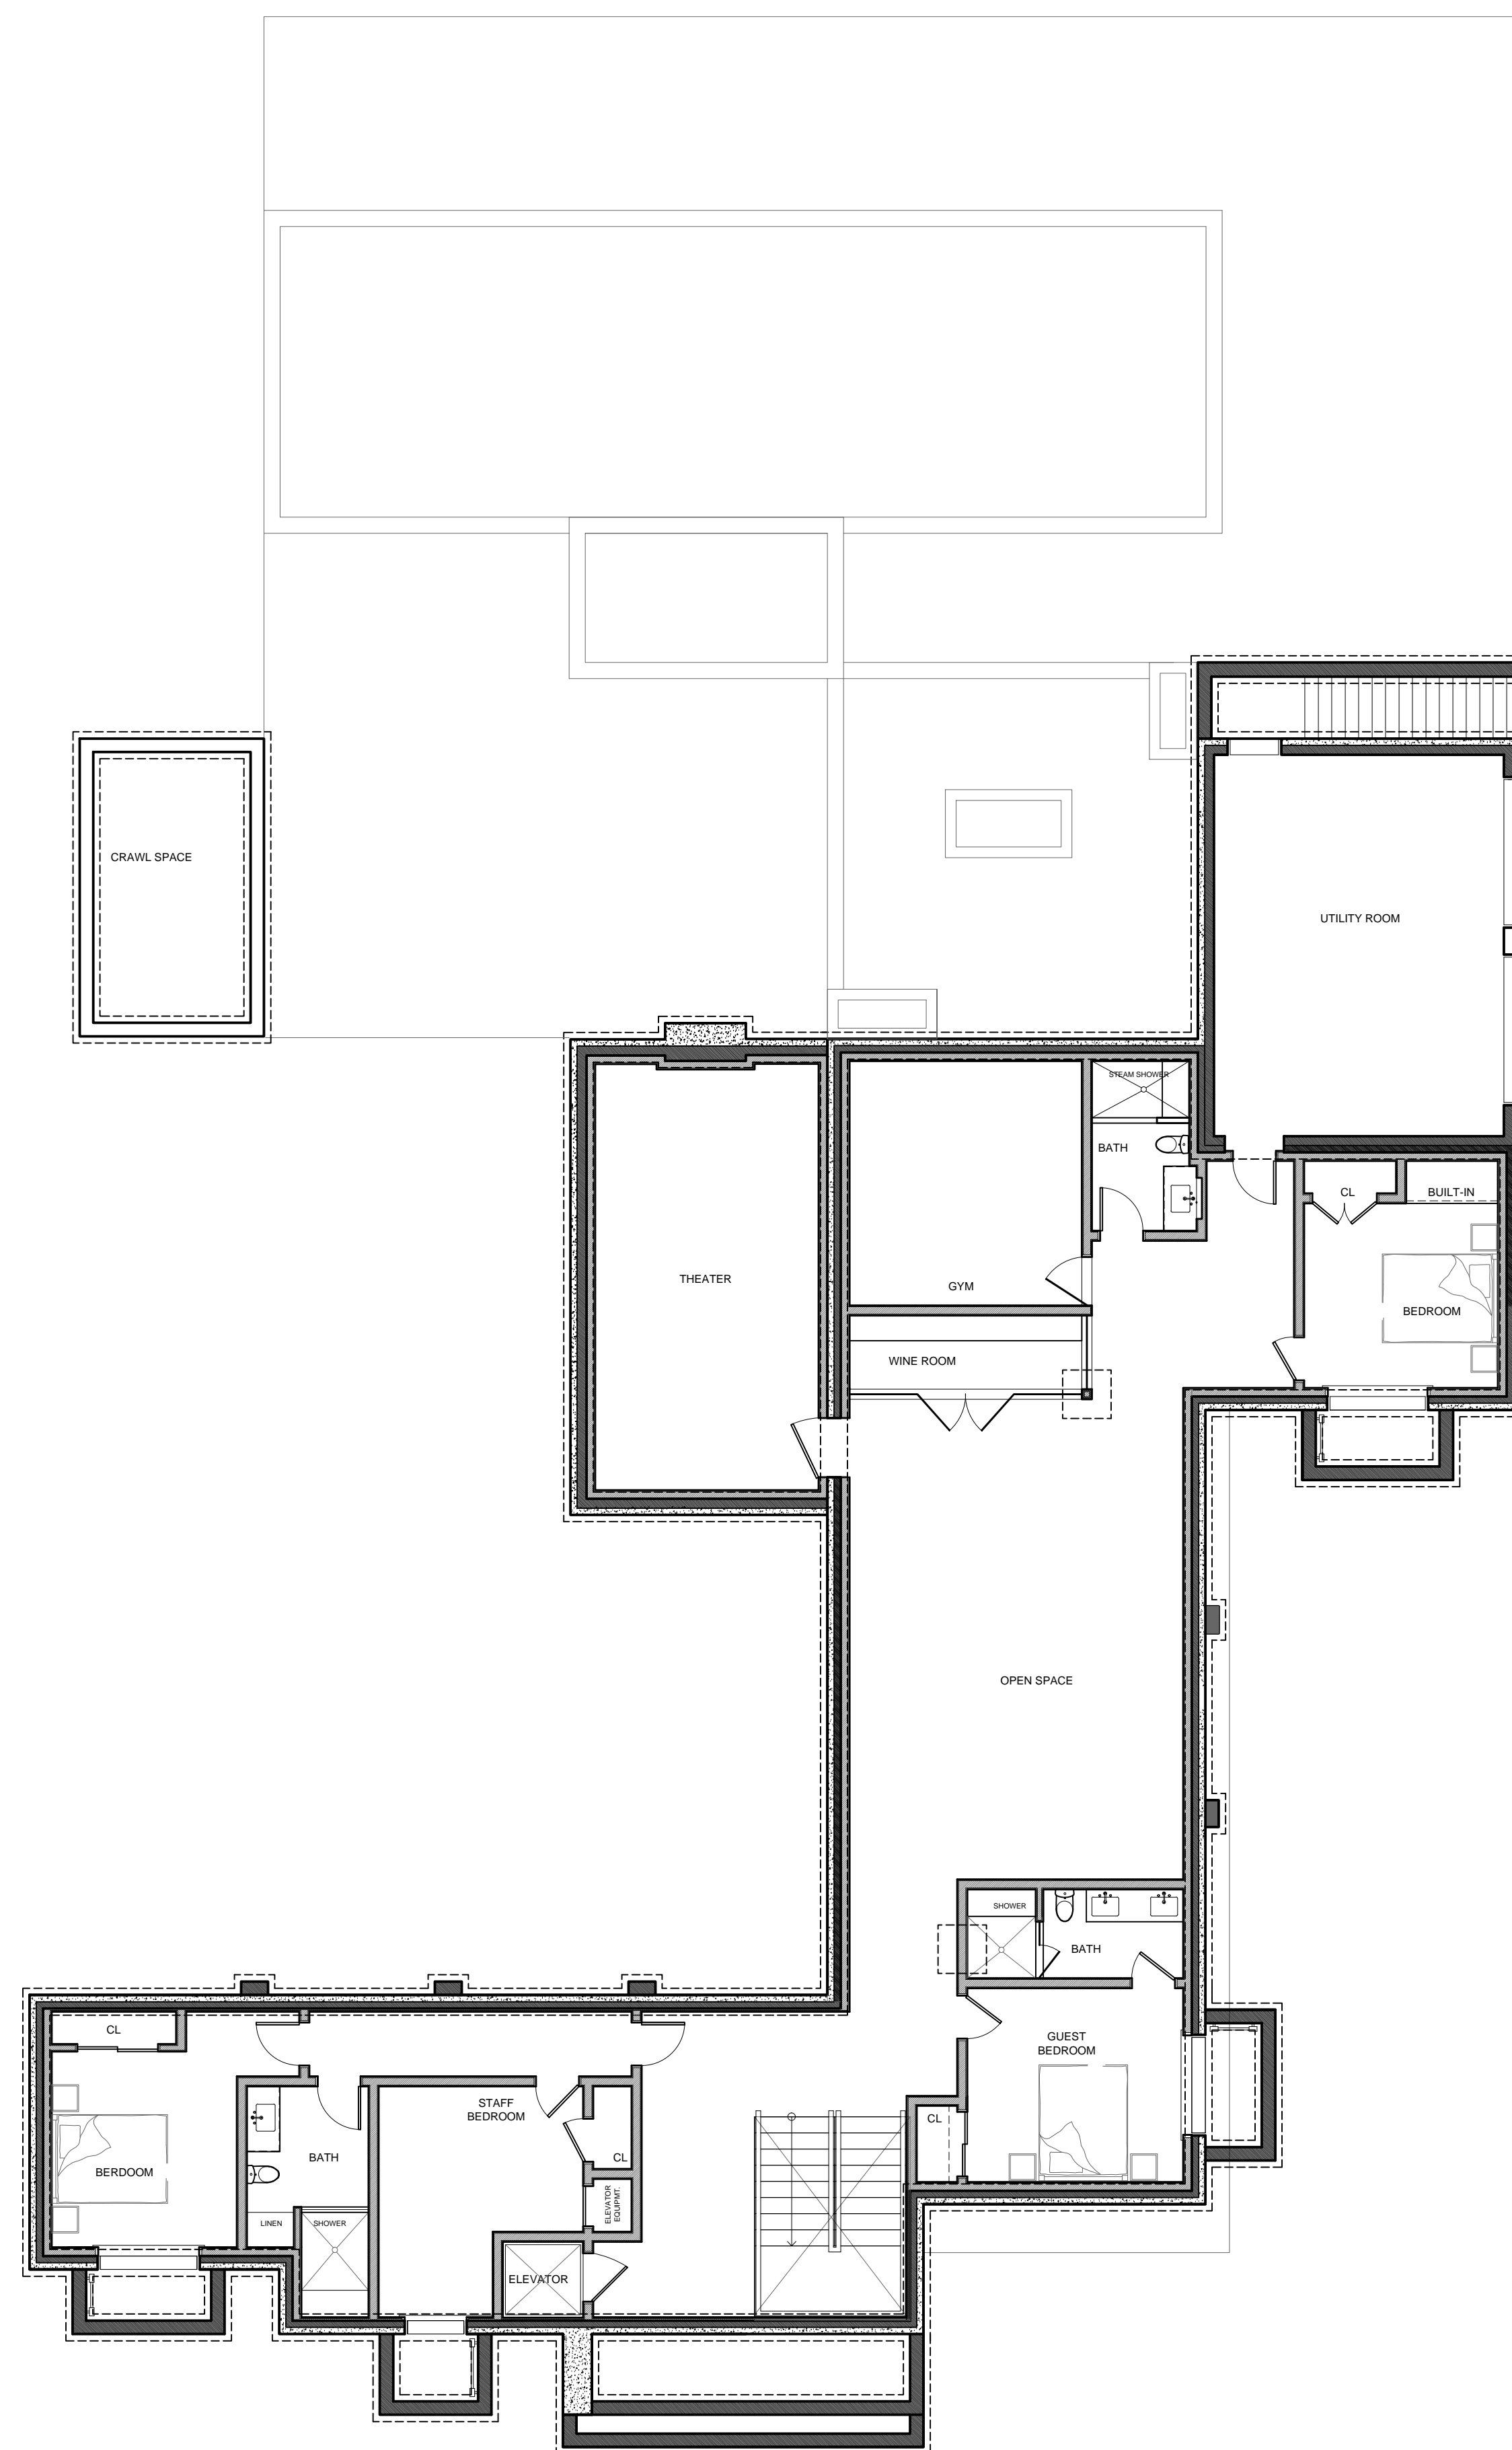

JASON THOMAS / ARCHITECT

JASONTTHOMASARCHITECT.COM / T. 631.488.4488
 300 HAMPTON ROAD / SOUTHAMPTON, NY, 11968

BASEMENT FLOOR PLAN

NO.	ISSUE/REVISION	DATE
1	PROGRESS SET	04.27.2016
2	PROGRESS SET	06.22.2016

101 ERICA'S LANE LLC

101 Erica's Lane
 Sagaponack, NY 11962

NOTES

SCALE - 1/8" = 1'-0"