


Number	Date	Description	Issued to
13	2016.12.22	ISSUED FOR CONSTRUCTION	SB
11	2016.09.28	UPDATED BUILDING PERMIT	TOS
09	2016.05.23	UPDATED SET	SB
07	2016.03.04	BUILDING PERMIT	TOS
03	2016.02.01	REVISED & REISSUED	SB
02	2015.12.17	ISSUED FOR PRELIM PRICING	SB
01	2015.12.01	ISSUED FOR PRICING	SB

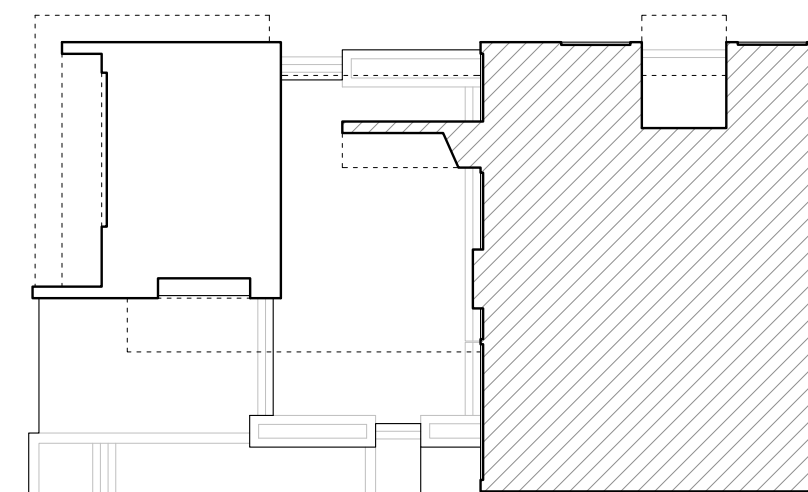


LOWER LEVEL	3,544 SQ. FT.
FIRST FLOOR	2,814 SQ. FT.
SECOND FLOOR	2,793 SQ. FT.
GARAGE & CABANA	800 SQ. FT.
TOTAL	9,951 SQ. FT.

KEY PLAN

CONSTRUCTION DOCUMENTS

Scale: As indicated
Drawn By: RV

FIRST FLOOR PLAN

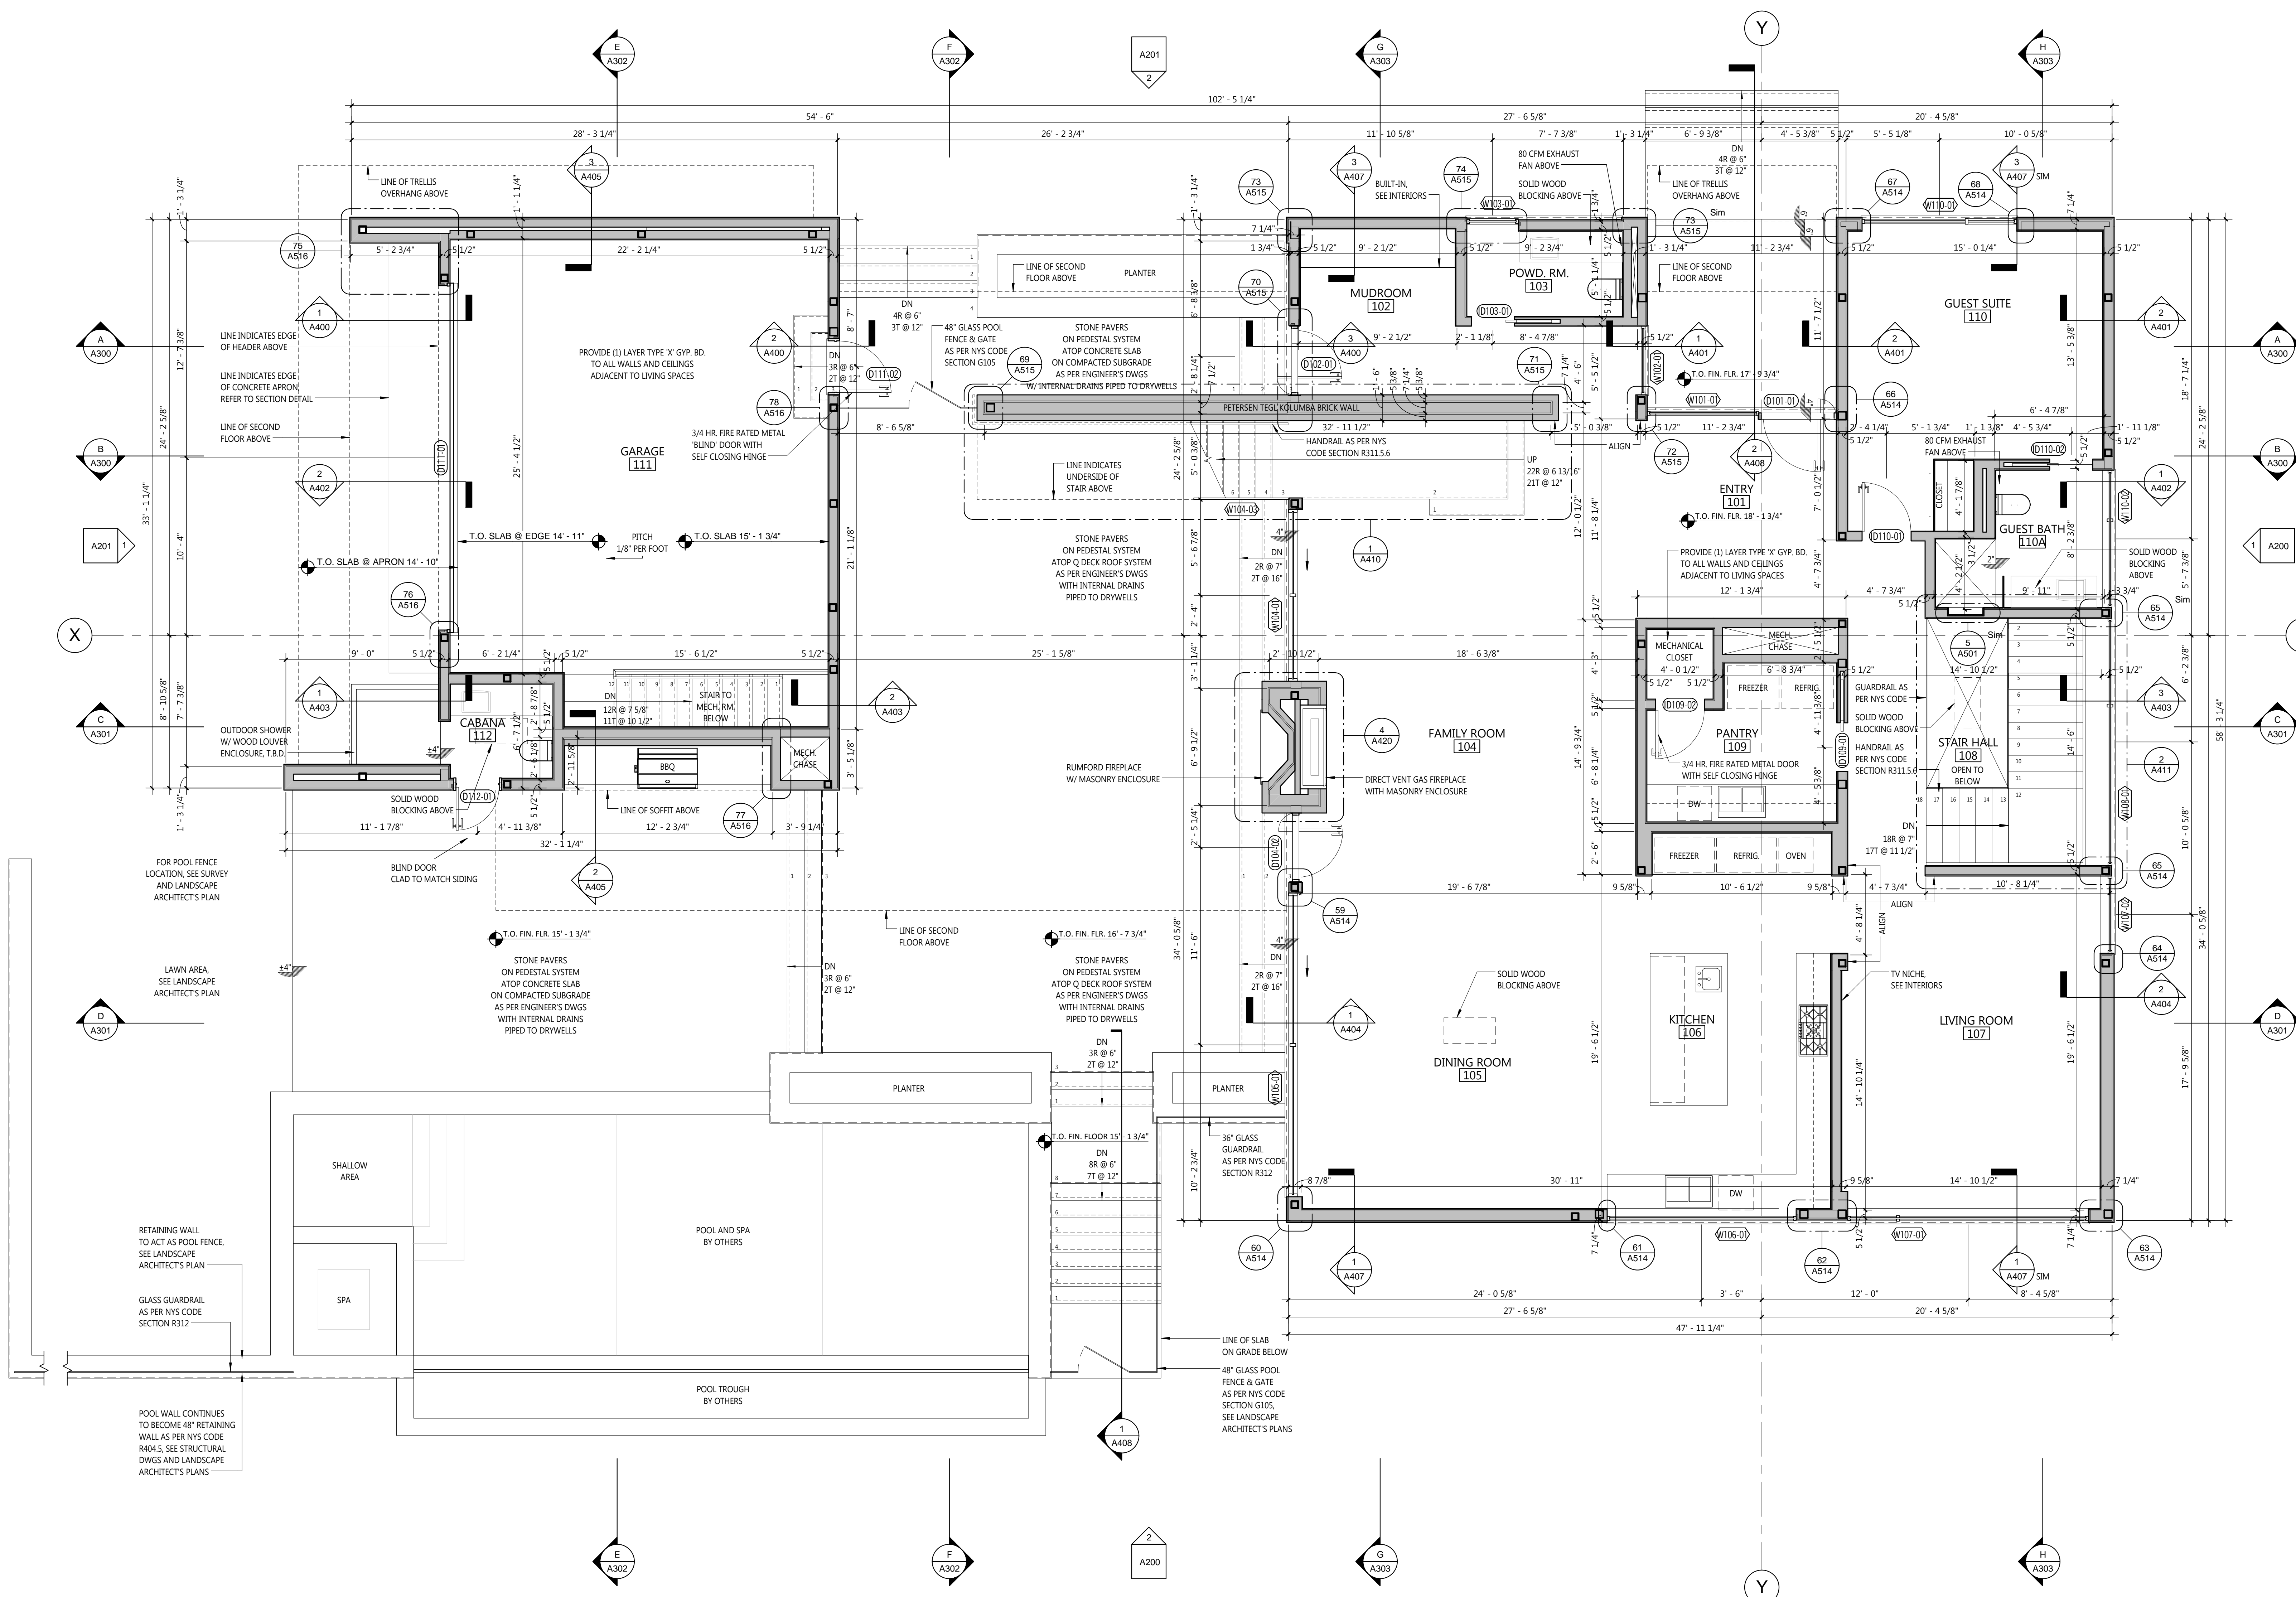

01 FIRST FLOOR PLAN
1/4" = 1'-0"

WHEATON WAY

Water Mill, NY



7 Trademans Path
Suite 8
Bridgehampton, NY 11932
P: 631.537.7277

www.blazemakoid-architecture.com

Environmental Permitting:
En-Consultants
1319 North Sea Road
Southampton, NY 11968
P 631.283.6360

Surveyor:
Squires, Holden, Weisenbacher & Smith
46 Jagger Lane
Southampton, NY 19968
P 631.283.0412


General Contractor:
Sagaponack Builders, LLC
100 Quentin Roosevelt Blvd.
Garden City, NY 11530
P 516.794.9700

Landscape Architect (of Record):
Landscape Details, Inc.
1796 Sag Harbor Turnpike
Sag Harbor, NY 11963
P 631.725.0018

Landscape Consultant (Designer):
Enea Garden Design, Inc.
7580 NE 4th Ct. Studio 105
Miami, FL 33138
P 305.576.6702

Number	Date	Description	Issued to
13	2016.12.22	ISSUED FOR CONSTRUCTION	SB
11	2016.09.28	UPDATED BUILDING PERMIT	TOS
09	2016.05.23	UPDATED SET	SB
07	2016.03.04	BUILDING PERMIT	TOS
03	2016.02.01	REVISED & REISSUED	SB
02	2015.12.17	ISSUED FOR PRELIM PRICING	SB
01	2015.12.01	ISSUED FOR PRICING	SB

Number Date Description Issued to

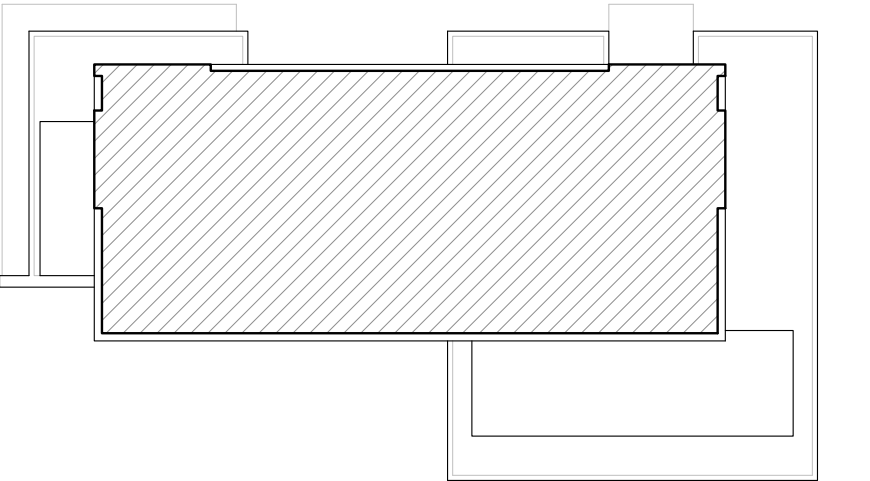

Level	SQ. FT.
LOWER LEVEL	3,544 SQ. FT.
FIRST FLOOR	2,814 SQ. FT.
SECOND FLOOR	2,793 SQ. FT.
GARAGE & CABANA	800 SQ. FT.
TOTAL	9,951 SQ. FT.


KEY PLAN

CONSTRUCTION DOCUMENTS

Scale: As indicated Drawn By: RV

SECOND FLOOR PLAN

Dwg. no.

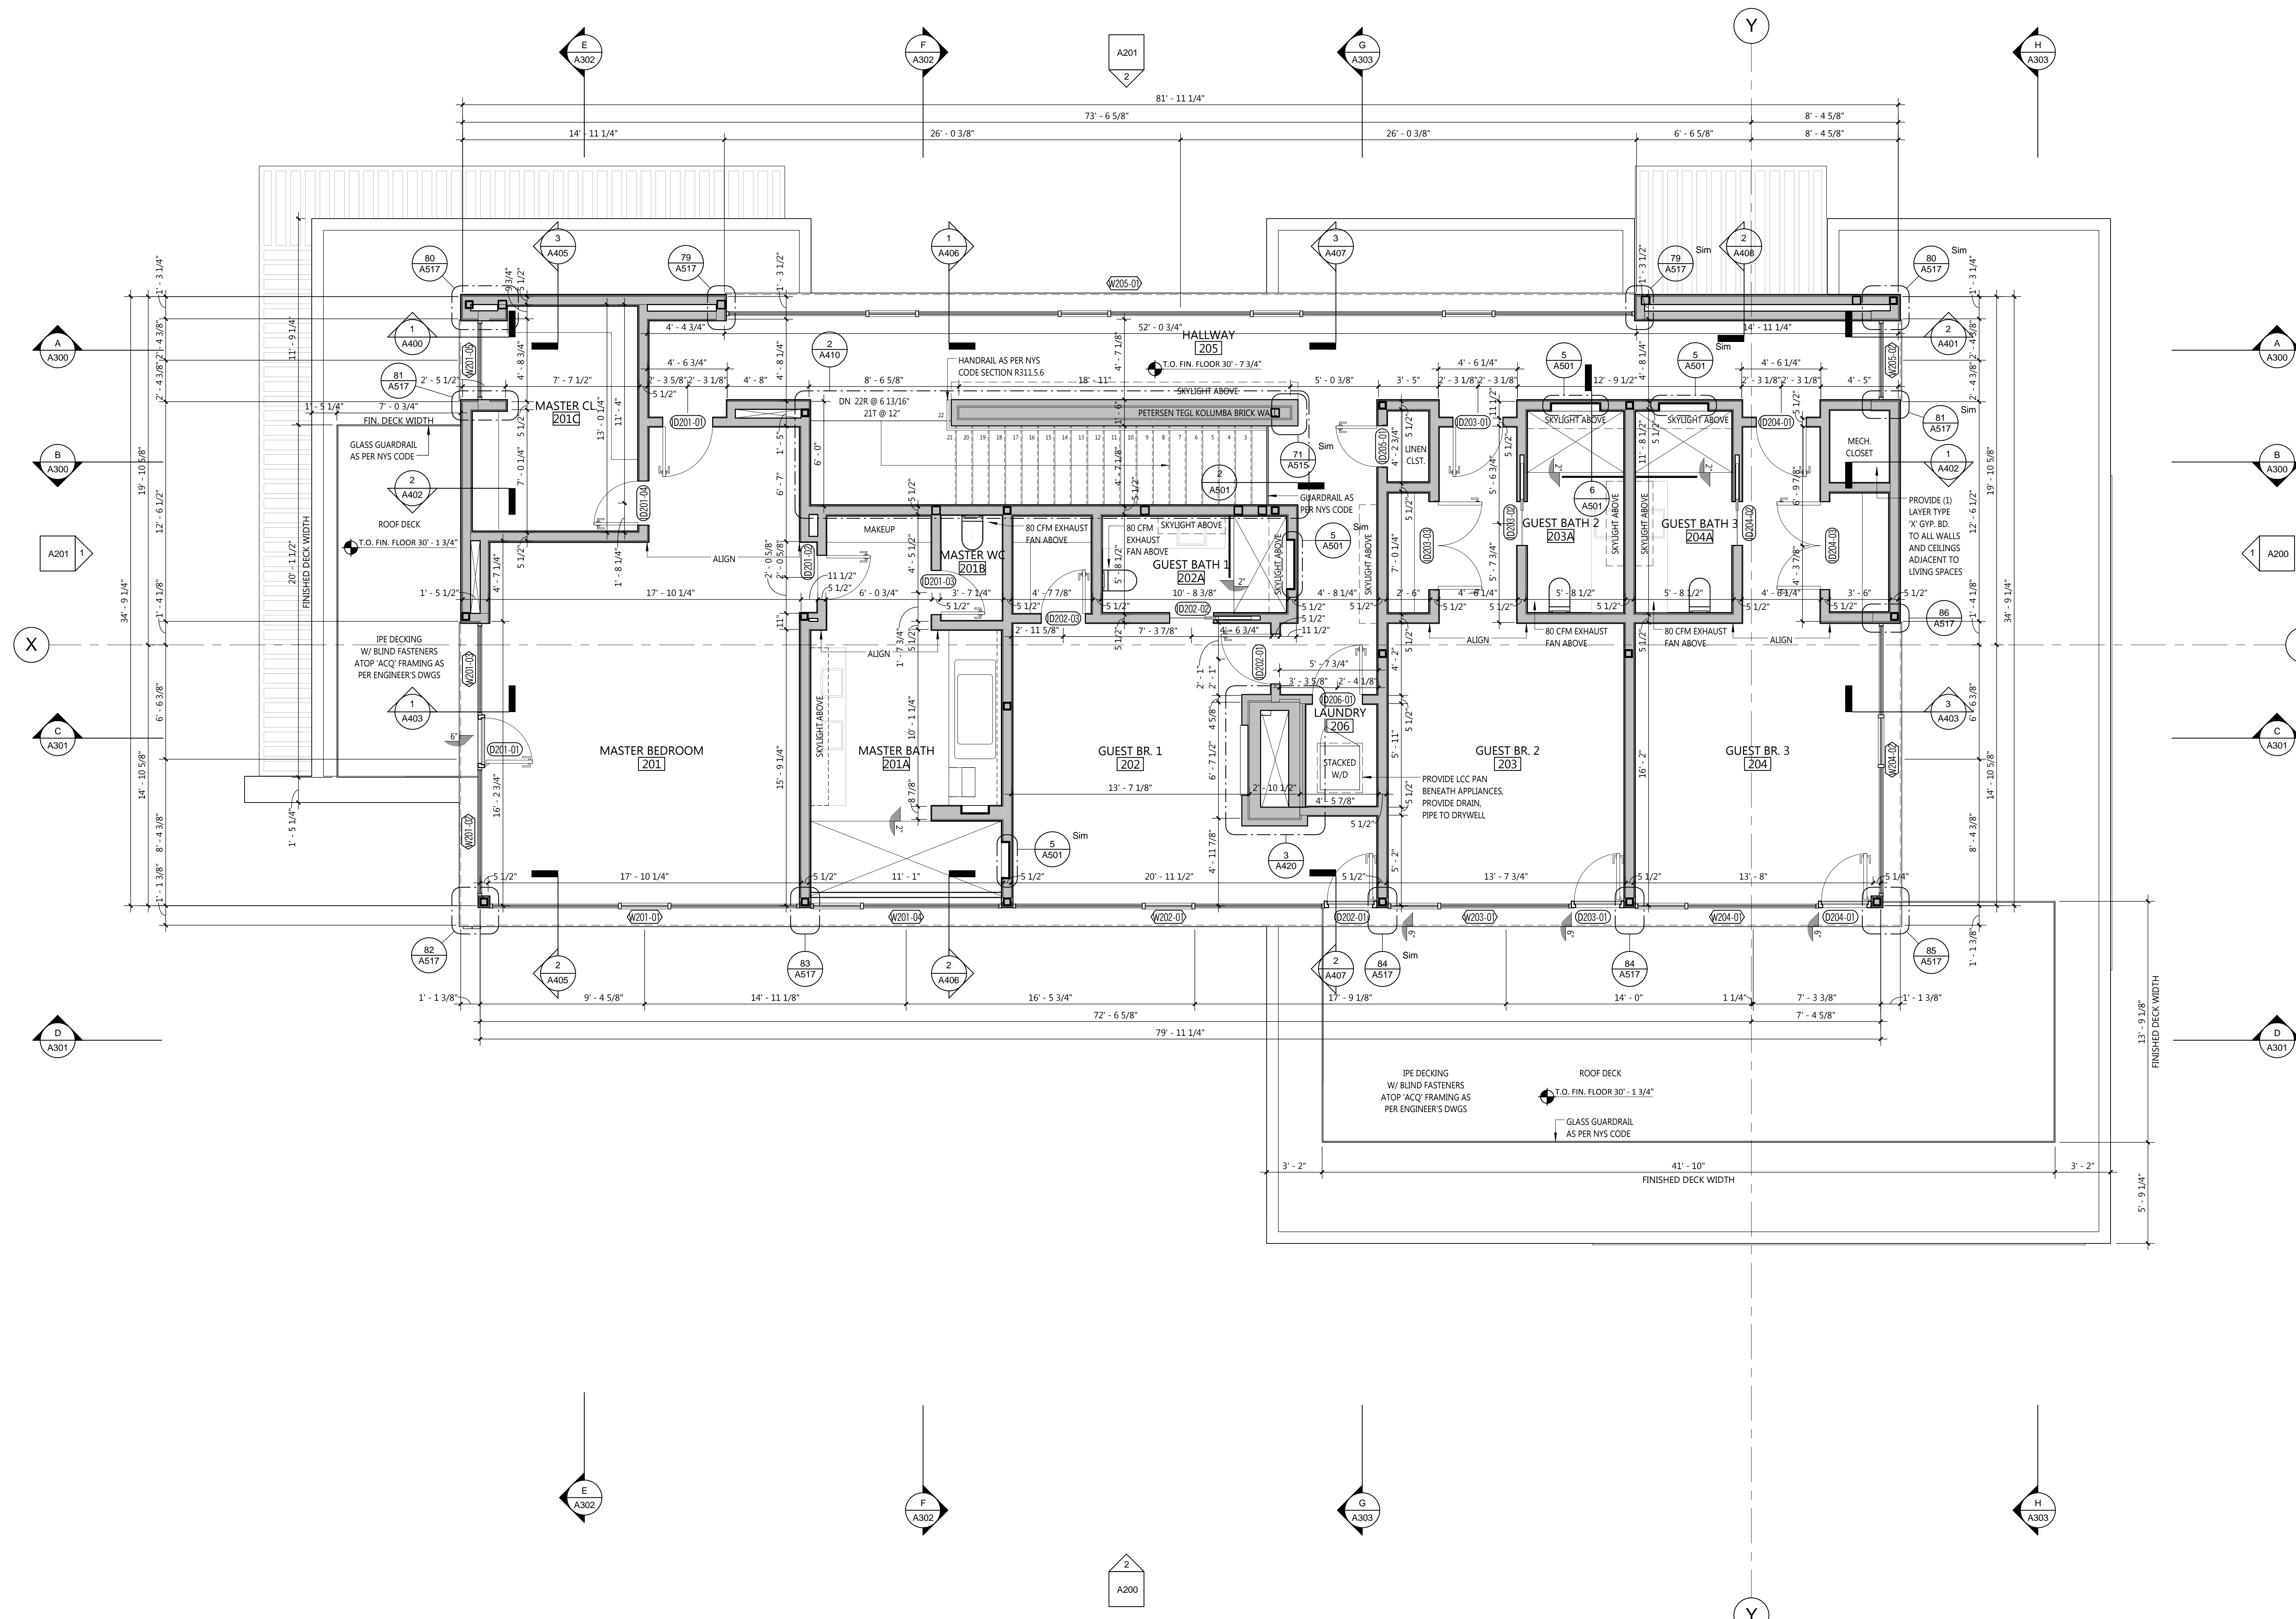

02 SECOND FLOOR PLAN
1/4" = 1'-0"

WHEATON WAY

Water Mill, NY



7 Trademans Path
Suite 8
Bridgehampton, NY 11932
P: 631.537.7277

www.blazemakoid-architecture.com

Environmental Permitting:
En-Consultants
1319 North Sea Road
Southampton, NY 11968
P 631.283.6360


Surveyor:
Squires, Holden, Weisenbacher & Smith
46 Jagger Lane
Southampton, NY 19968
P 631.283.0412

General Contractor:
Sagaponack Builders, LLC
100 Quentin Roosevelt Blvd.
Garden City, NY 11530
P 516.794.9700

Landscape Architect (of Record):
Landscape Details, Inc.
1796 Sag Harbor Turnpike
Sag Harbor, NY 11963
P 631.725.0018

Landscape Consultant (Designer):
Enea Garden Design, Inc.
7580 NE 4th Ct. Studio 105
Miami, FL 33138
P 305.576.6702

Number	Date	Description	Issued to
13	2016.12.22	ISSUED FOR CONSTRUCTION	SB
11	2016.09.28	UPDATED BUILDING PERMIT	TOS
09	2016.05.23	UPDATED SET	SB
07	2016.03.04	BUILDING PERMIT	TOS
03	2016.02.01	REVISED & REISSUED	SB
02	2015.12.17	ISSUED FOR PRELIM PRICING	SB
01	2015.12.01	ISSUED FOR PRICING	SB

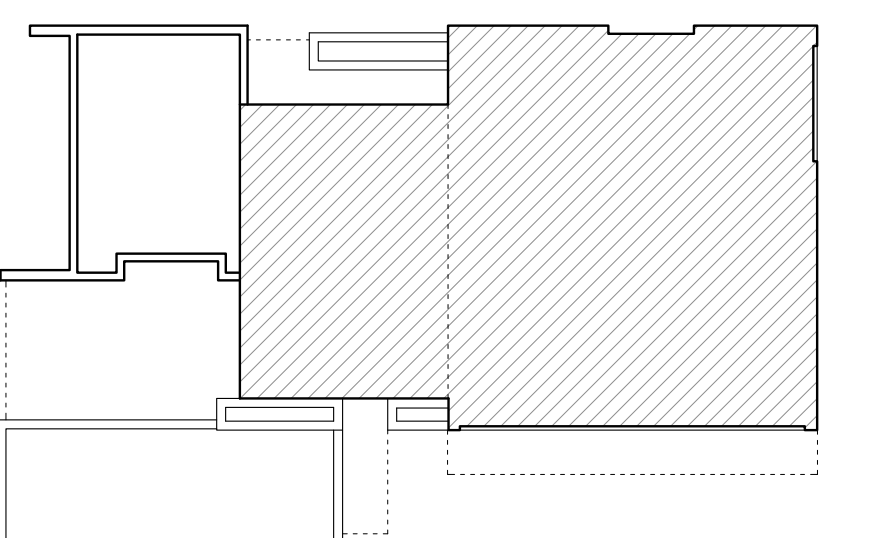

Level	SQ. FT.
LOWER LEVEL	3,544
FIRST FLOOR	2,814
SECOND FLOOR	2,793
GARAGE & CABANA	800
TOTAL	9,951


KEY PLAN

CONSTRUCTION DOCUMENTS

Scale: As indicated
Drawn By: RV

LOWER LEVEL PLAN

Dwg. no. **A100.1**

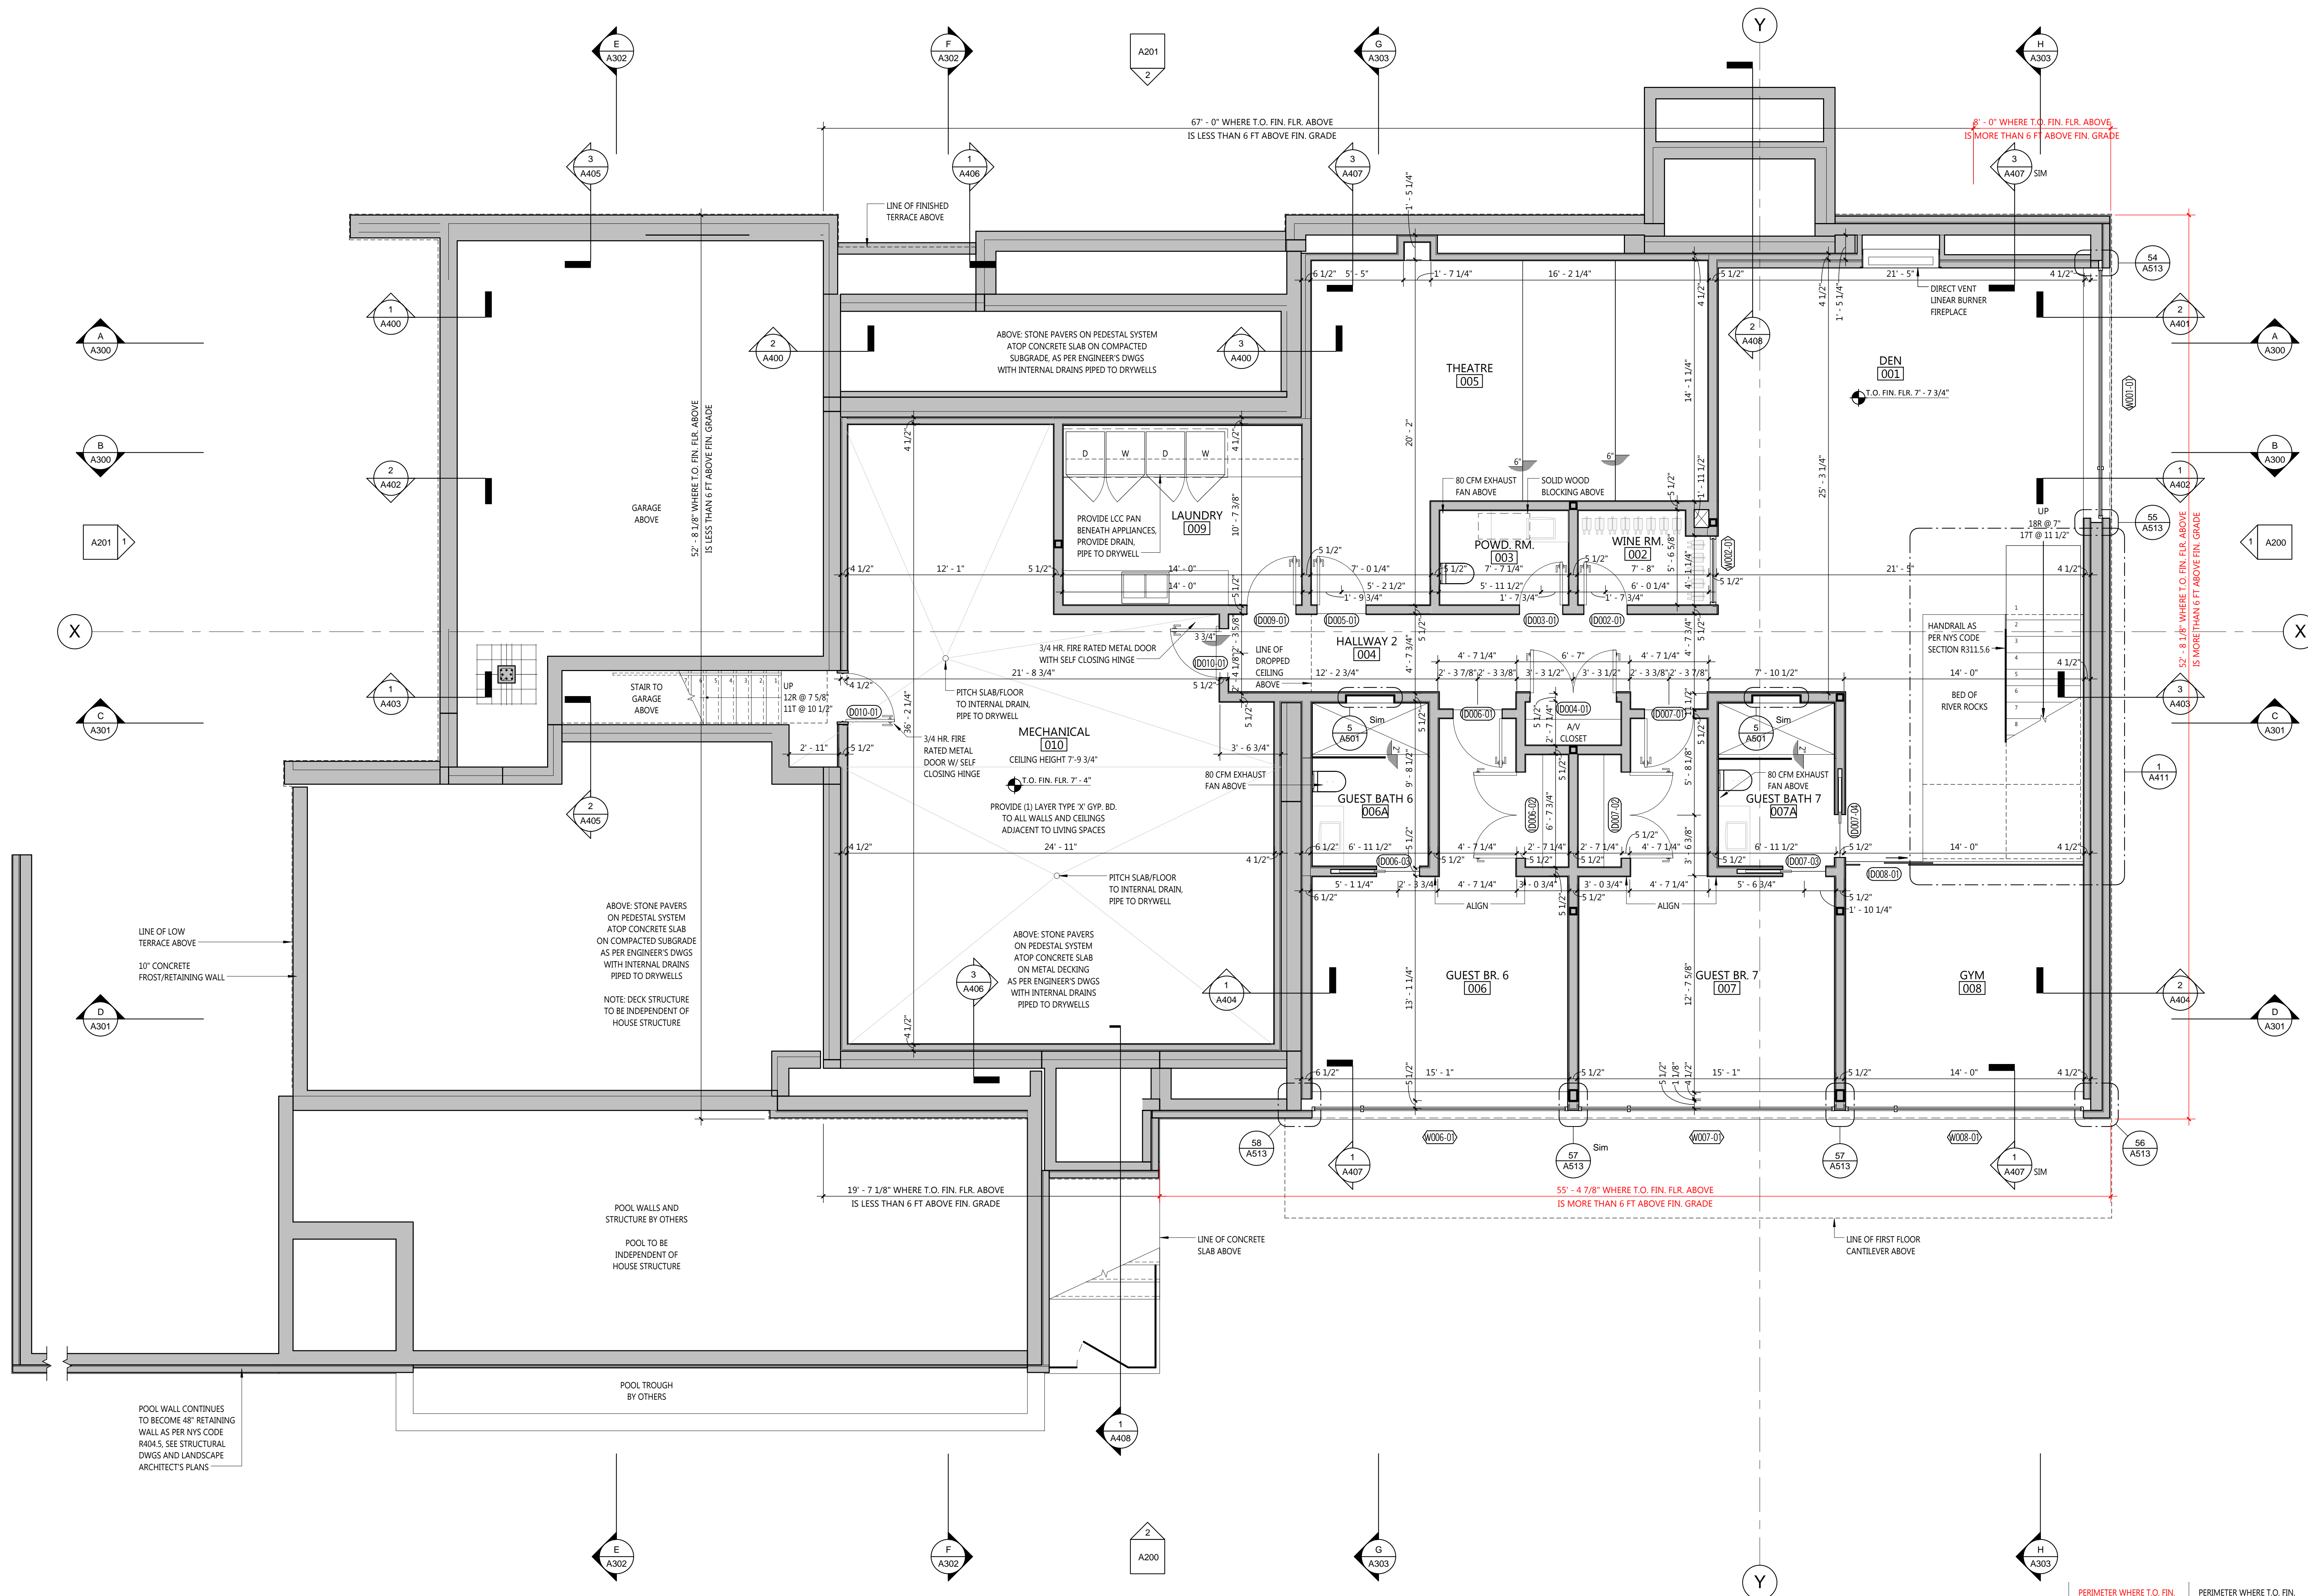

00.1 LOWER LEVEL FLOOR PLAN
1/4" = 1'-0"

STORY CALCULATIONS	PERIMETER WHERE T.O. FIN. FLR. ABOVE IS MORE THAN 6 FT ABOVE FIN. GRADE	PERIMETER WHERE T.O. FIN. FLR. ABOVE IS LESS THAN 6 FT ABOVE FIN. GRADE
	NORTH ELEVATION	52'-8 1/8"
SOUTH ELEVATION	N/A	52'-8 1/8"
EAST ELEVATION	55'-4 7/8"	19'-7 1/8"
WEST ELEVATION	8'-0"	67'-0"
TOTAL	116'-1"	139'-3 1/4"
% OF TOTAL	45.5%	54.5%